

PLANIMETRIA GENERALE


- STATO ATTUALE -

P.LLA 34I

Allegato 8b6

P.LLA 124

P.LLA 34I

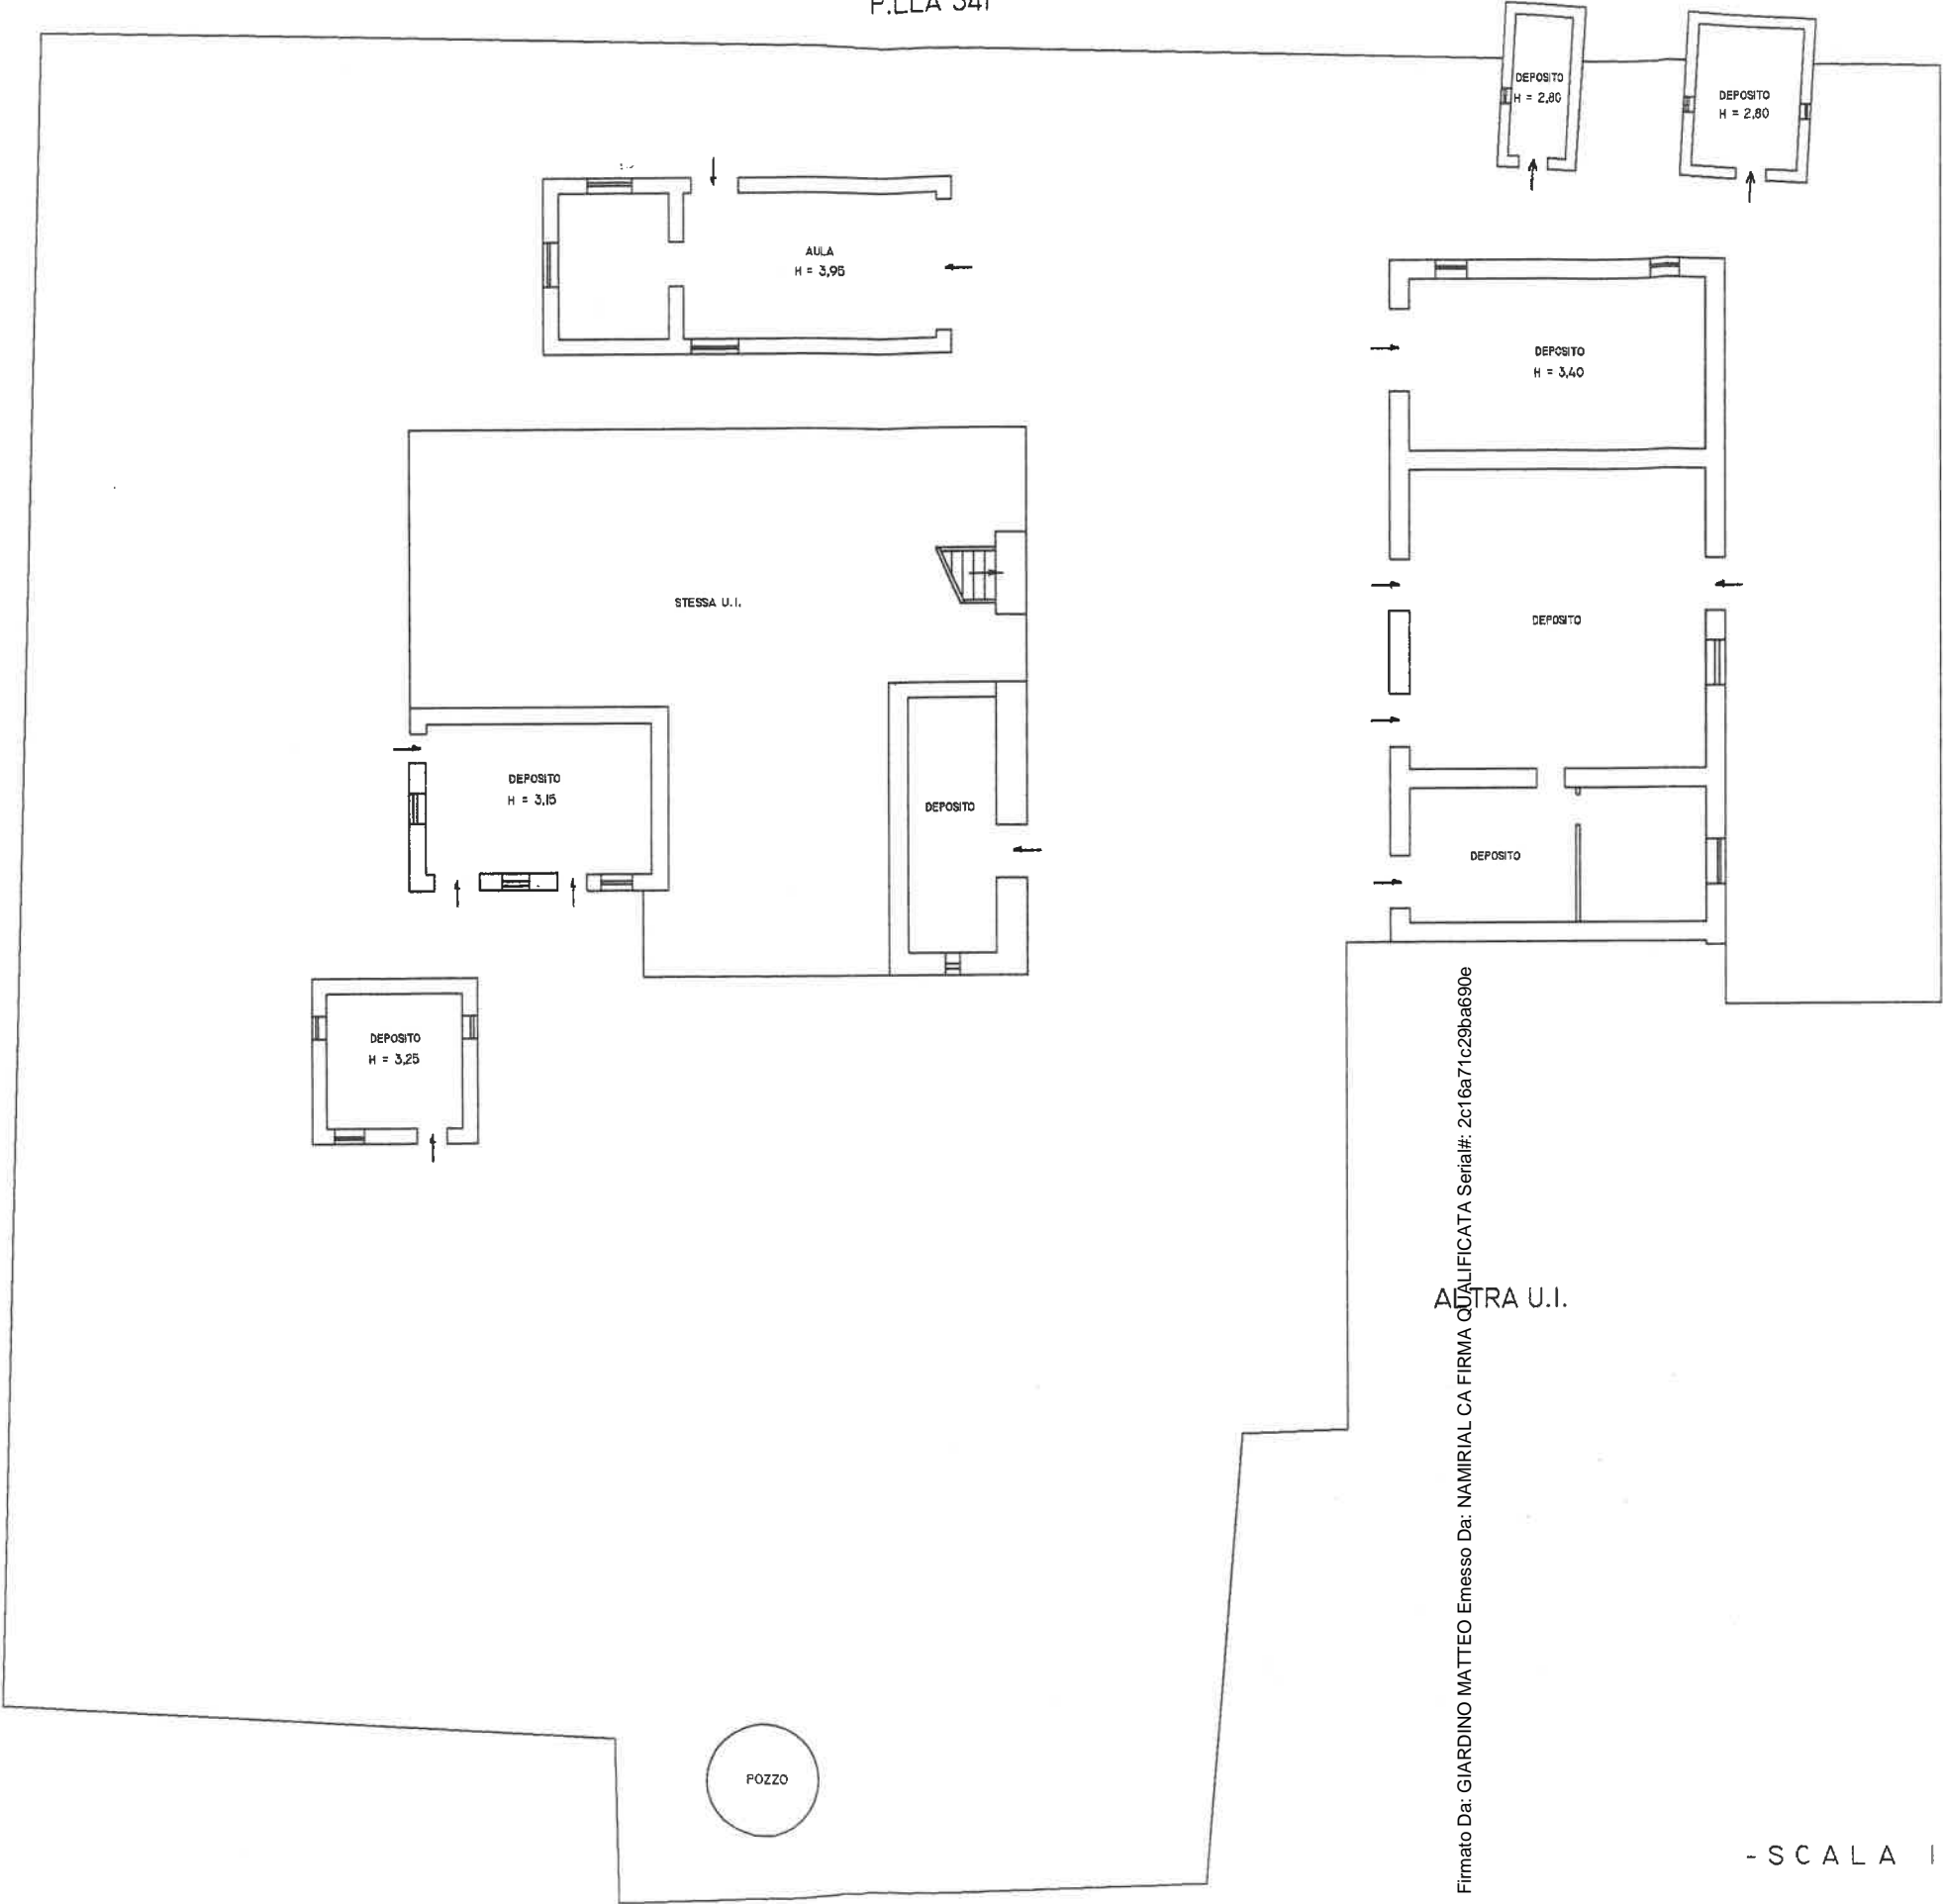

Firmato Da: GIARDINO MATTEO Enesso Da: NAMIRIAL CA FIRMA QUA LIFICATA Serial#: 2c16a71c29ba690e

ALTRA U.I.

- SCALA 1:200 -

PLANIMETRIA GENERALE

- STATO FUTURO -

Allegato 8b6

P.LLA 341

P.LLA 124



P.LLA 341

LEGENDA - AMPLIAMENTI


- AMPLIAMENTO AL DEPOSITO ESISTENTE
- VANI W.C.
- TETTOIA APERTA
- DEPOSITO
- NUOVA DISTRIBUZIONE INTERNA

- SCALA 1:200 -


PIANTA PIANO TERRA DEPOSITO
E NUOVA DISTRIBUZIONE INTERNA



SEZIONE DEPOSITO

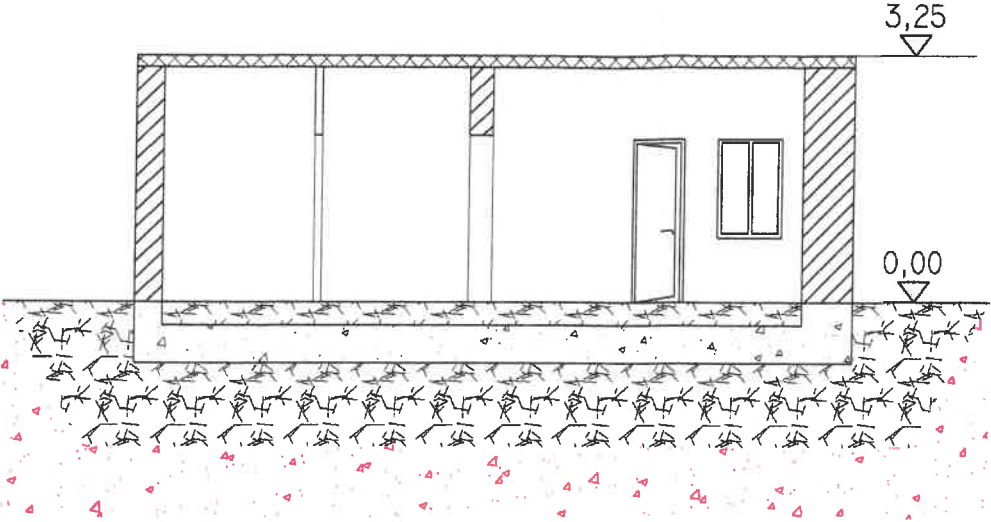

PROSPETTO DEPOSITO

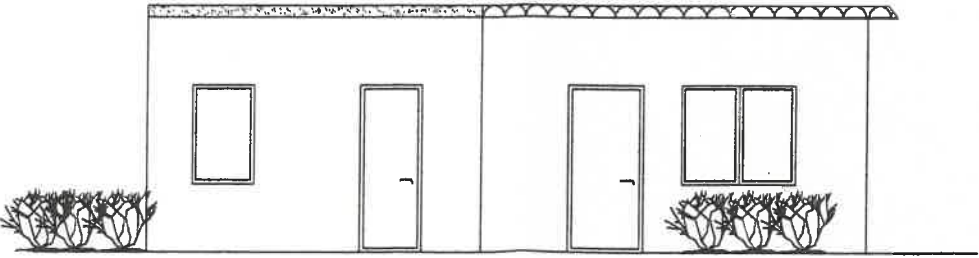

Firmato Da: GIARDINO MATTEO Enesso Da: NAMIRIAL CA FIRMA QUALIFICATA Serial#: 2c16a71c29ba690e

Architectural floor plan of a bathroom (B) with dimensions and room labels. The plan shows a rectangular room with a yellow-shaded area representing the main space. The overall dimensions are 4,6 (width) and 9,00 (length). The plan includes the following rooms and areas:

- DEPOSITO** (Storage): MQ 16,20
- DIS.** (Dressing Room): MQ 2,28
- ANTI W.C.** (Antichamber): MQ 1,68
- W.C.** (Toilet): MQ 4,37
- AMPIAMENTO DEPOSITO** (Storage Extension): MQ 16,20

The plan also indicates the location of the **INGRESSO** (Entrance) and the **ALTRA U.I.** (Other Unit) on the right side. Dimensions for the extension and other areas are also provided: 3,95, 1,1, and MQ 3,51.

- SCALA 1:100 -