


Corte annessa al civ. 4/2

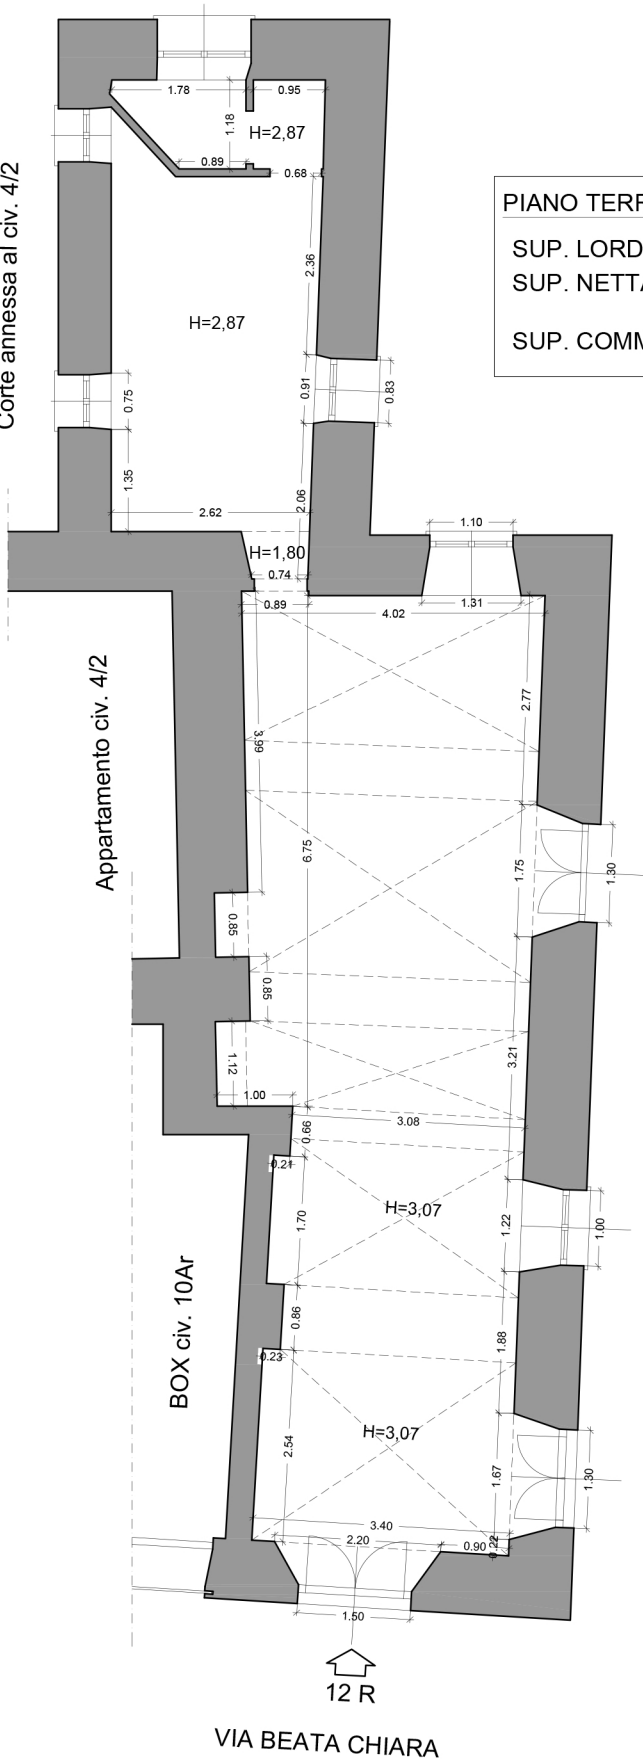

PIANO TERRA - 12 R

SUP. LORDA = mq 86,26

SUP. NETTA = mq 65,46

SUP. COMMERCIALE = mq 86,30

